


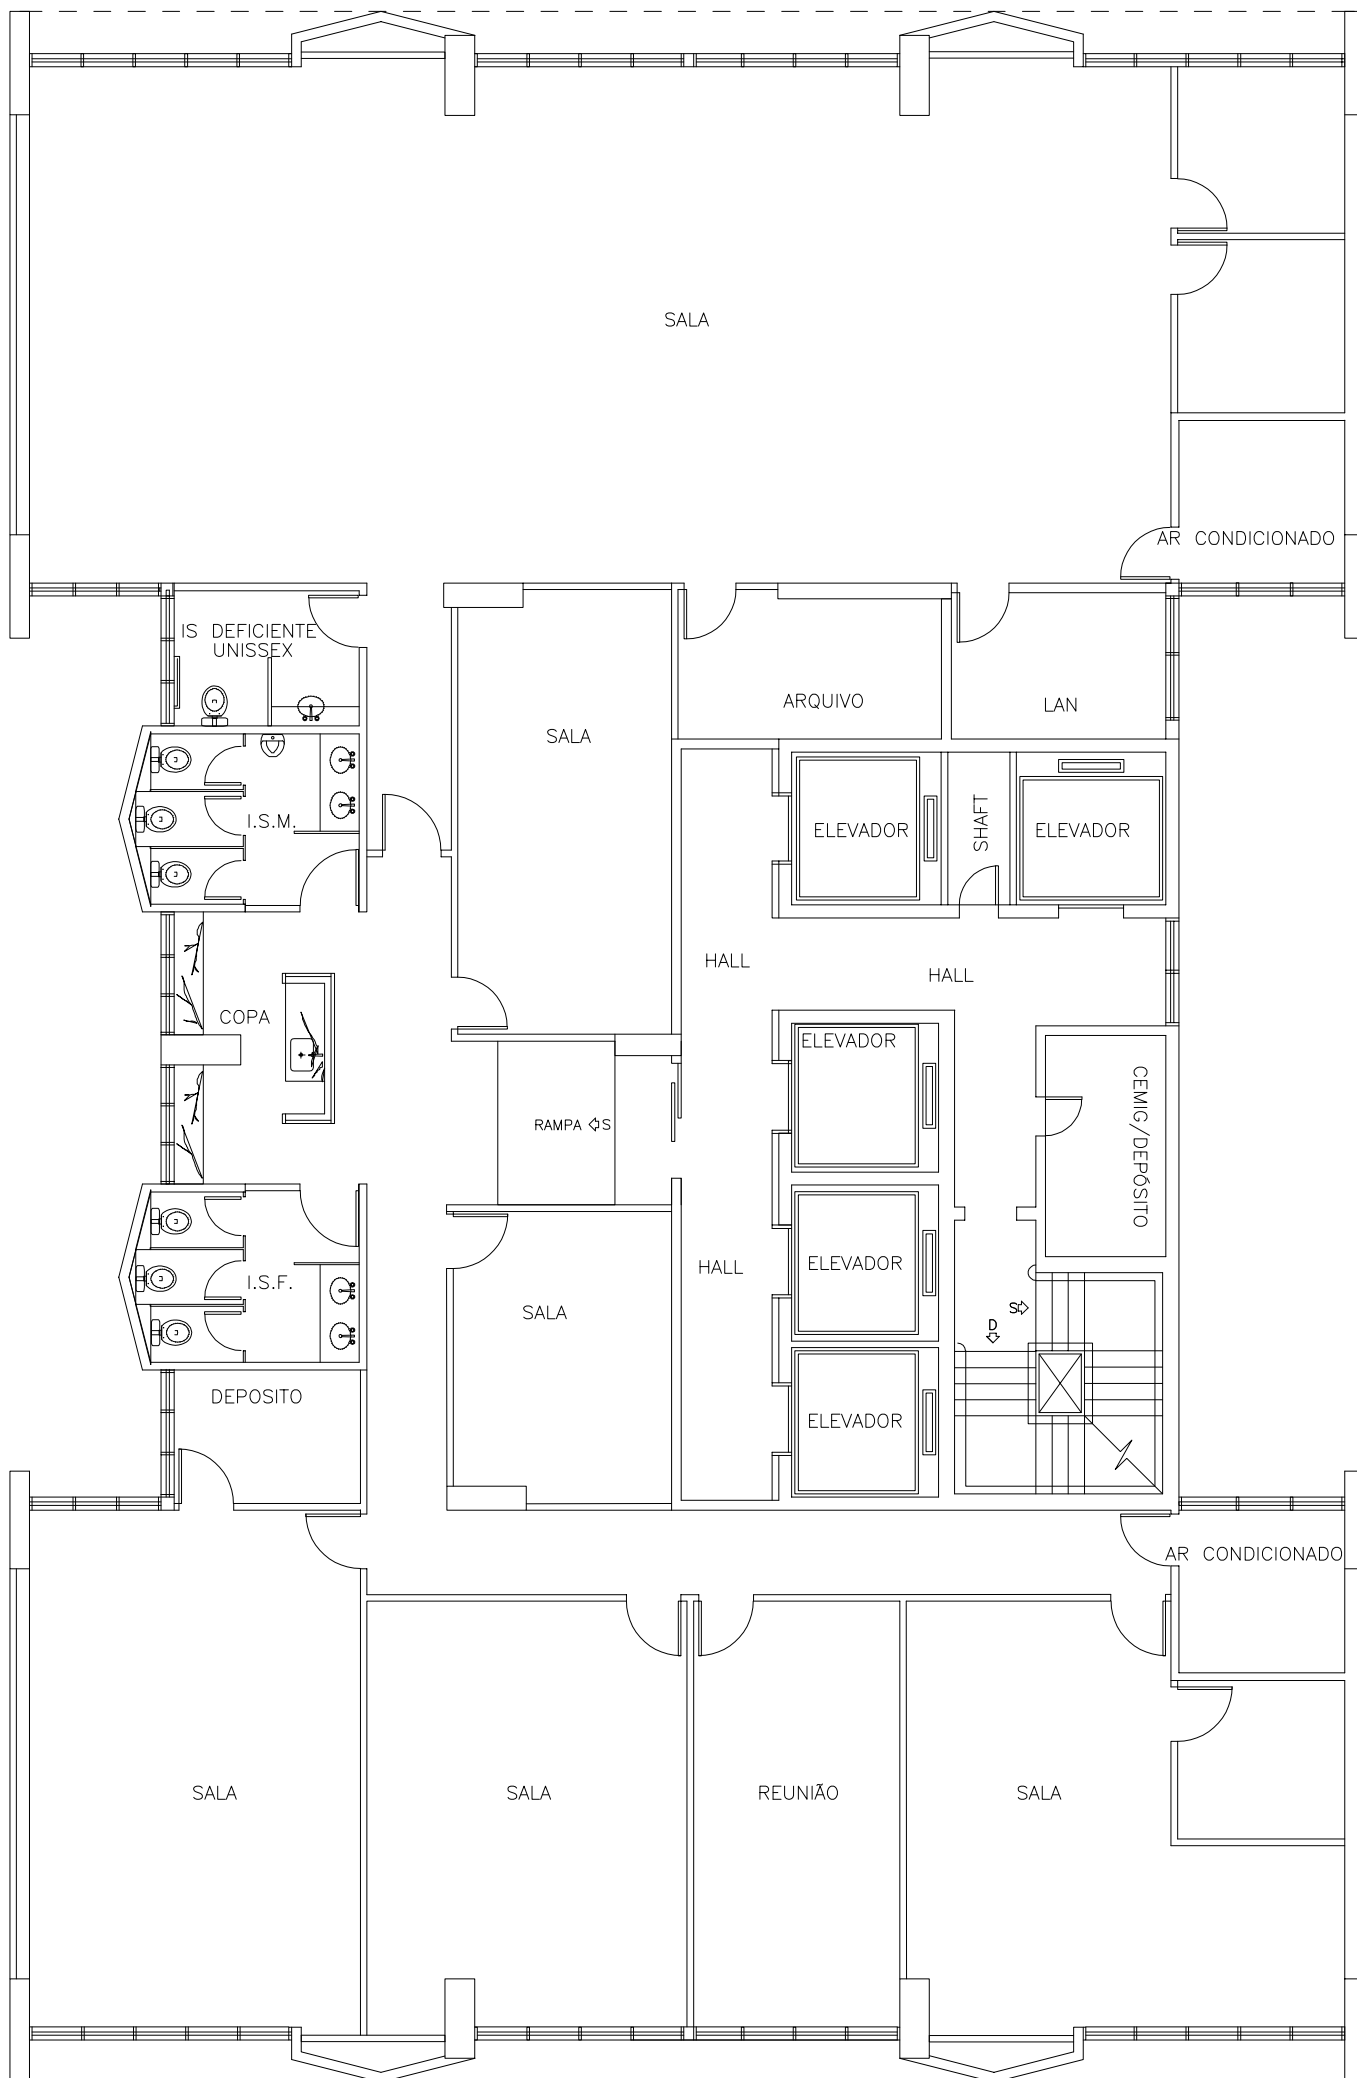

PLANTA 1o.PAVIMENTO